




woning lot 3

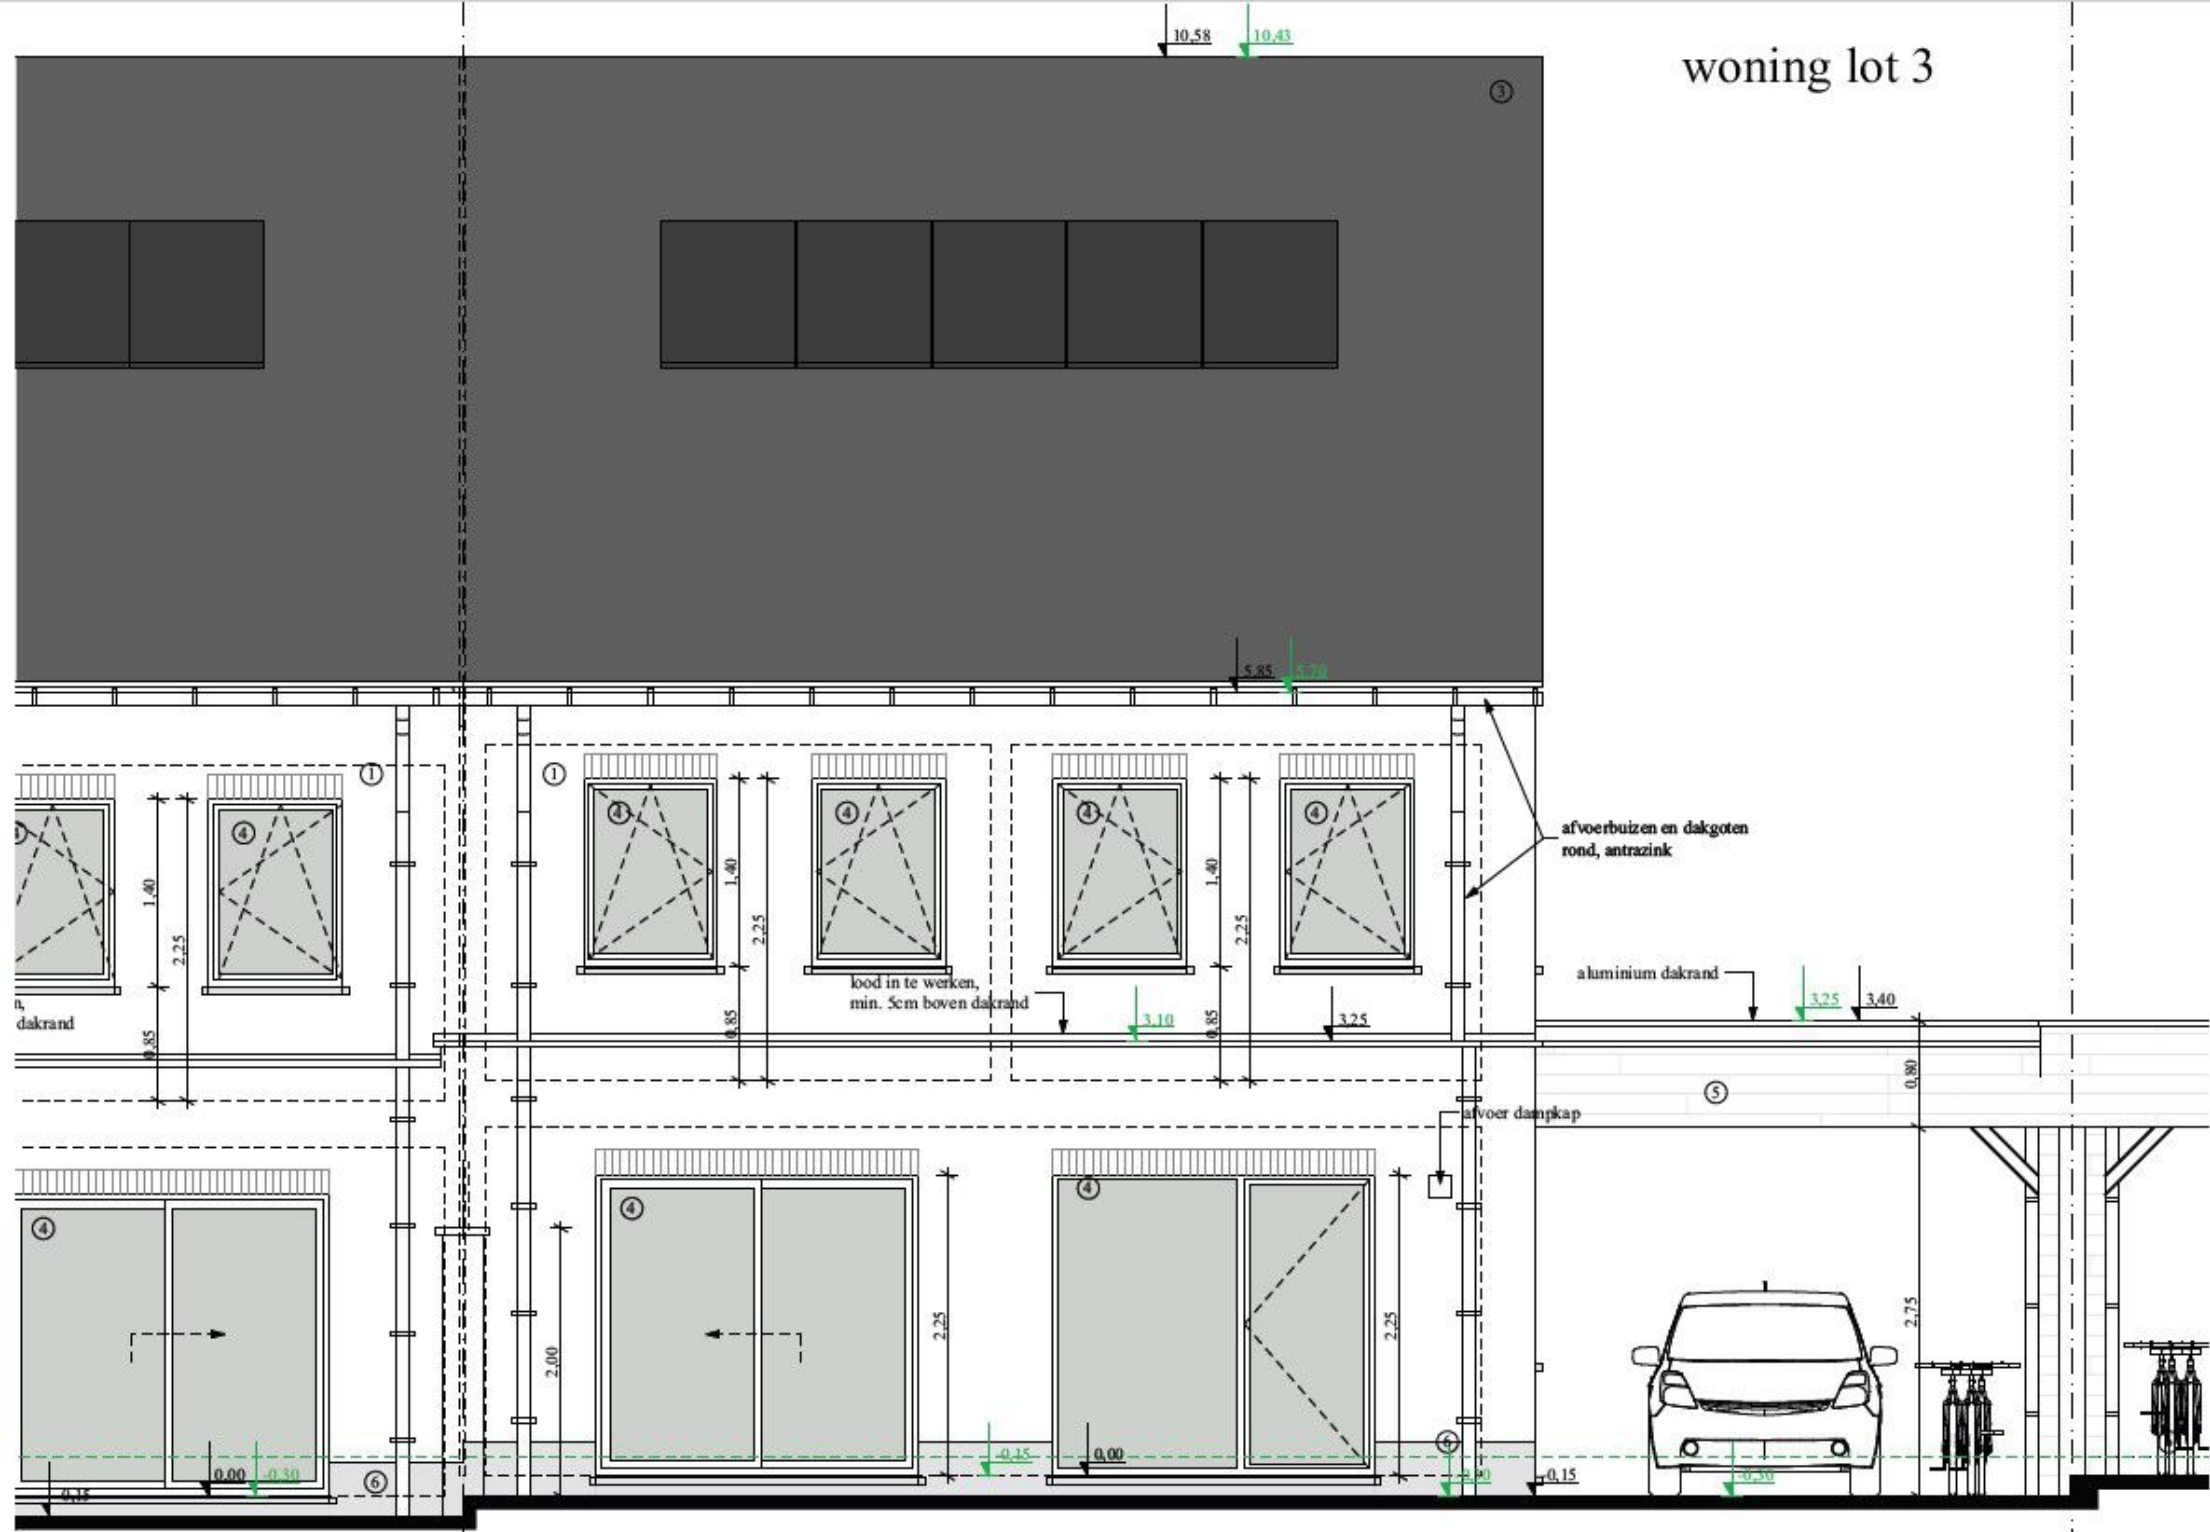

woning lot 3

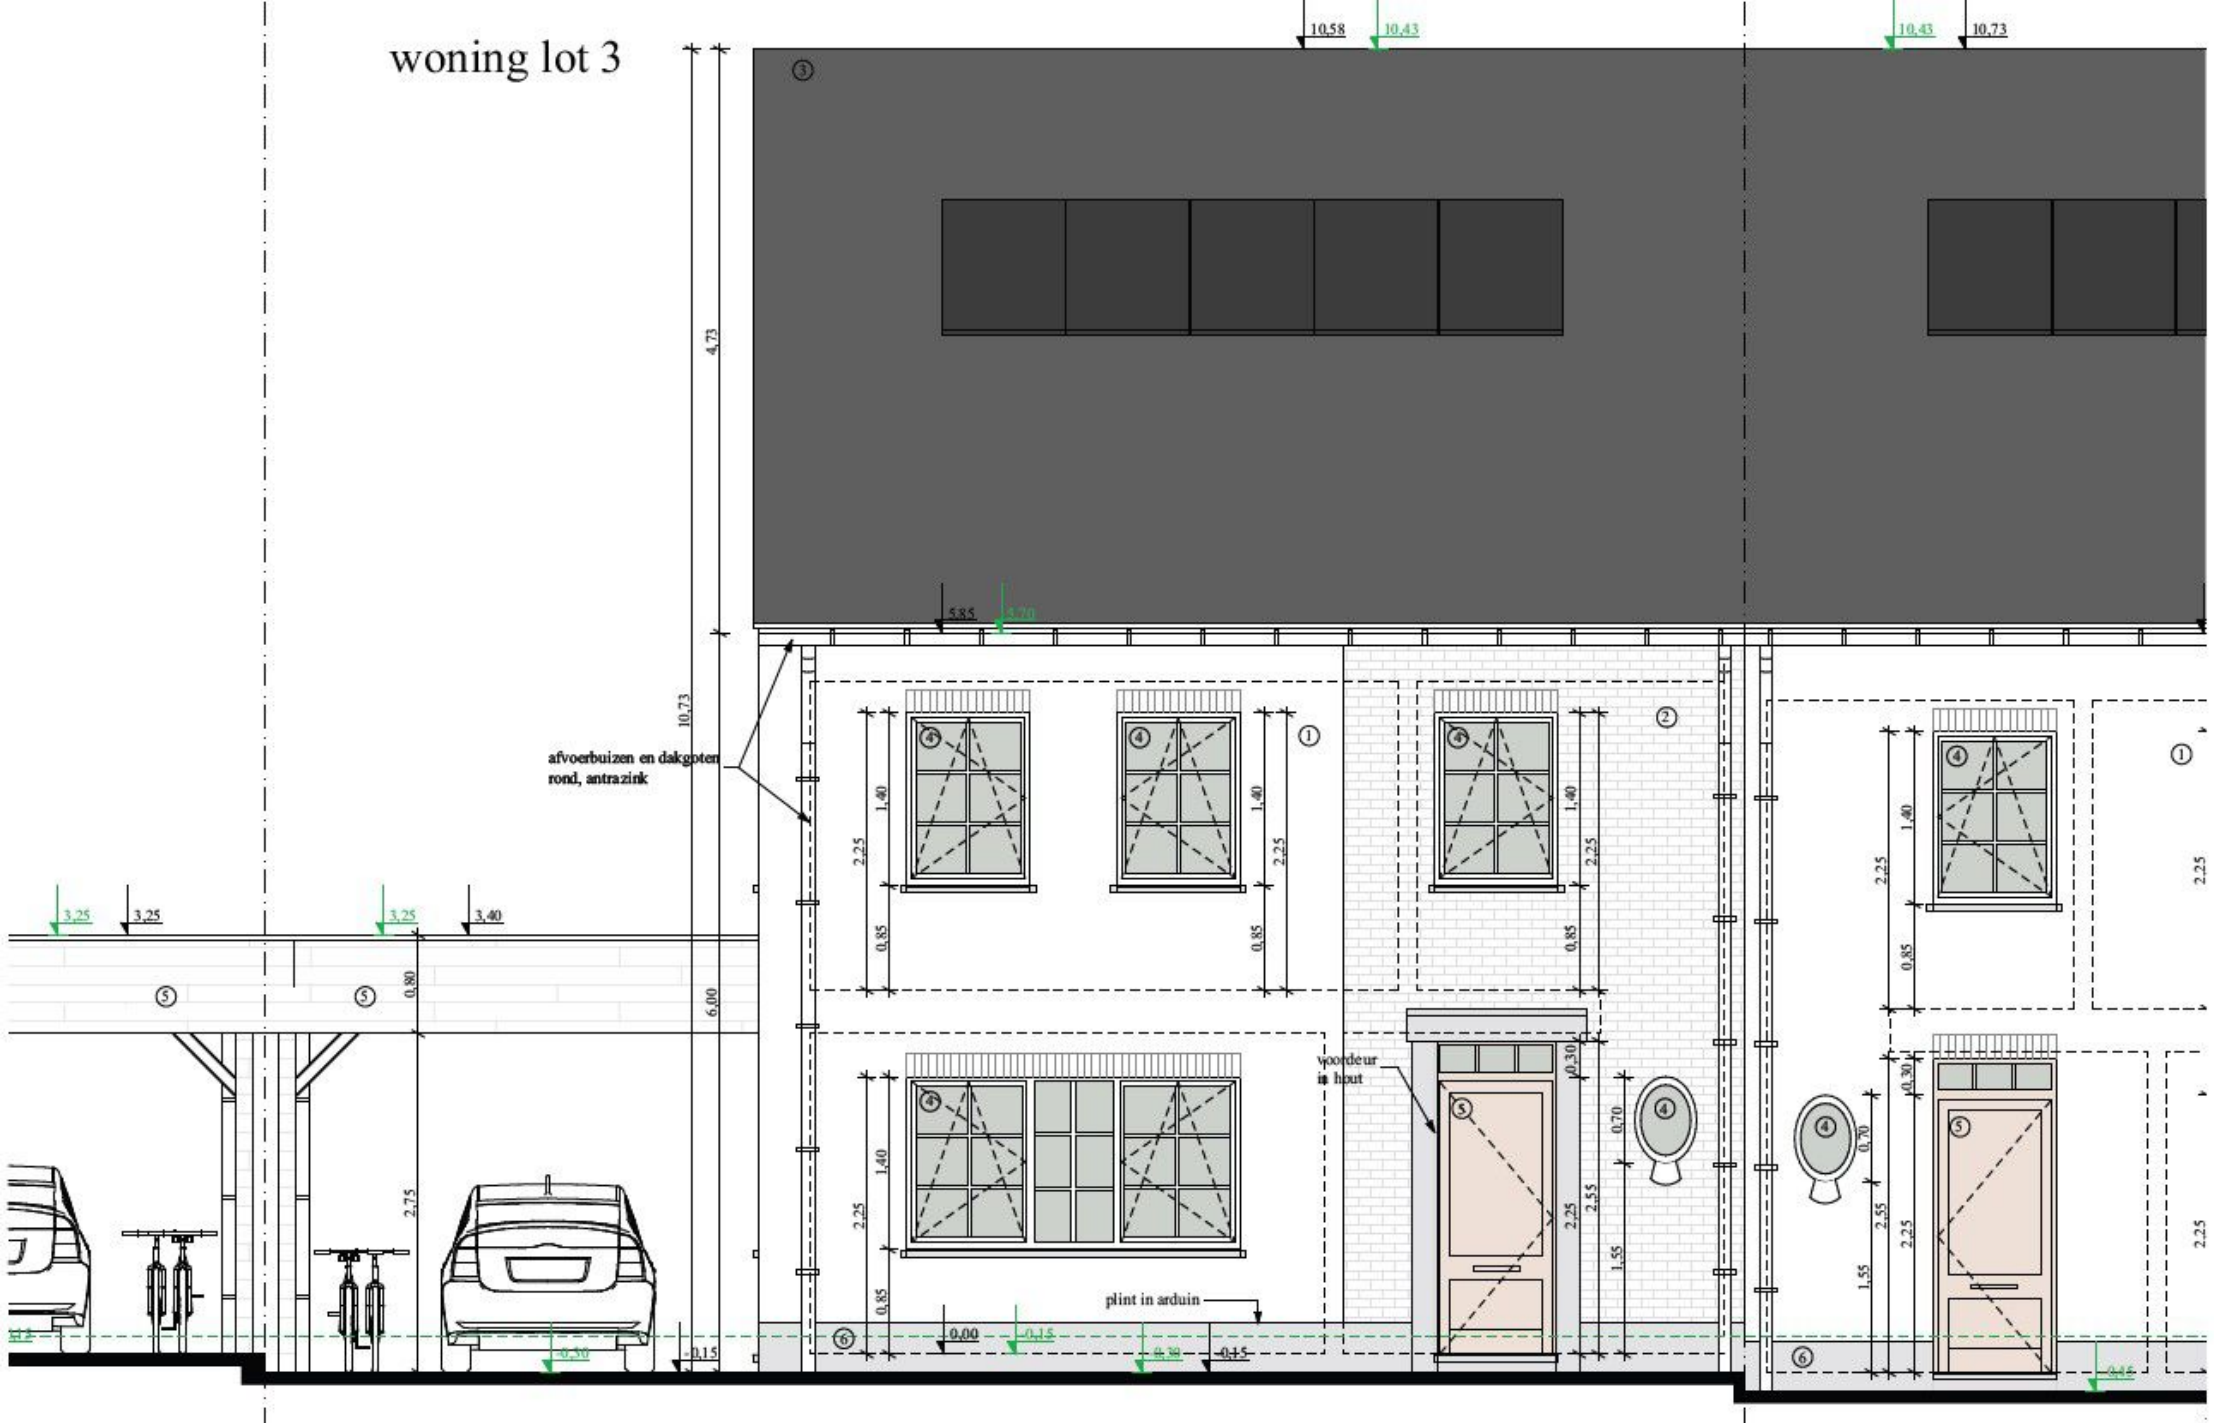

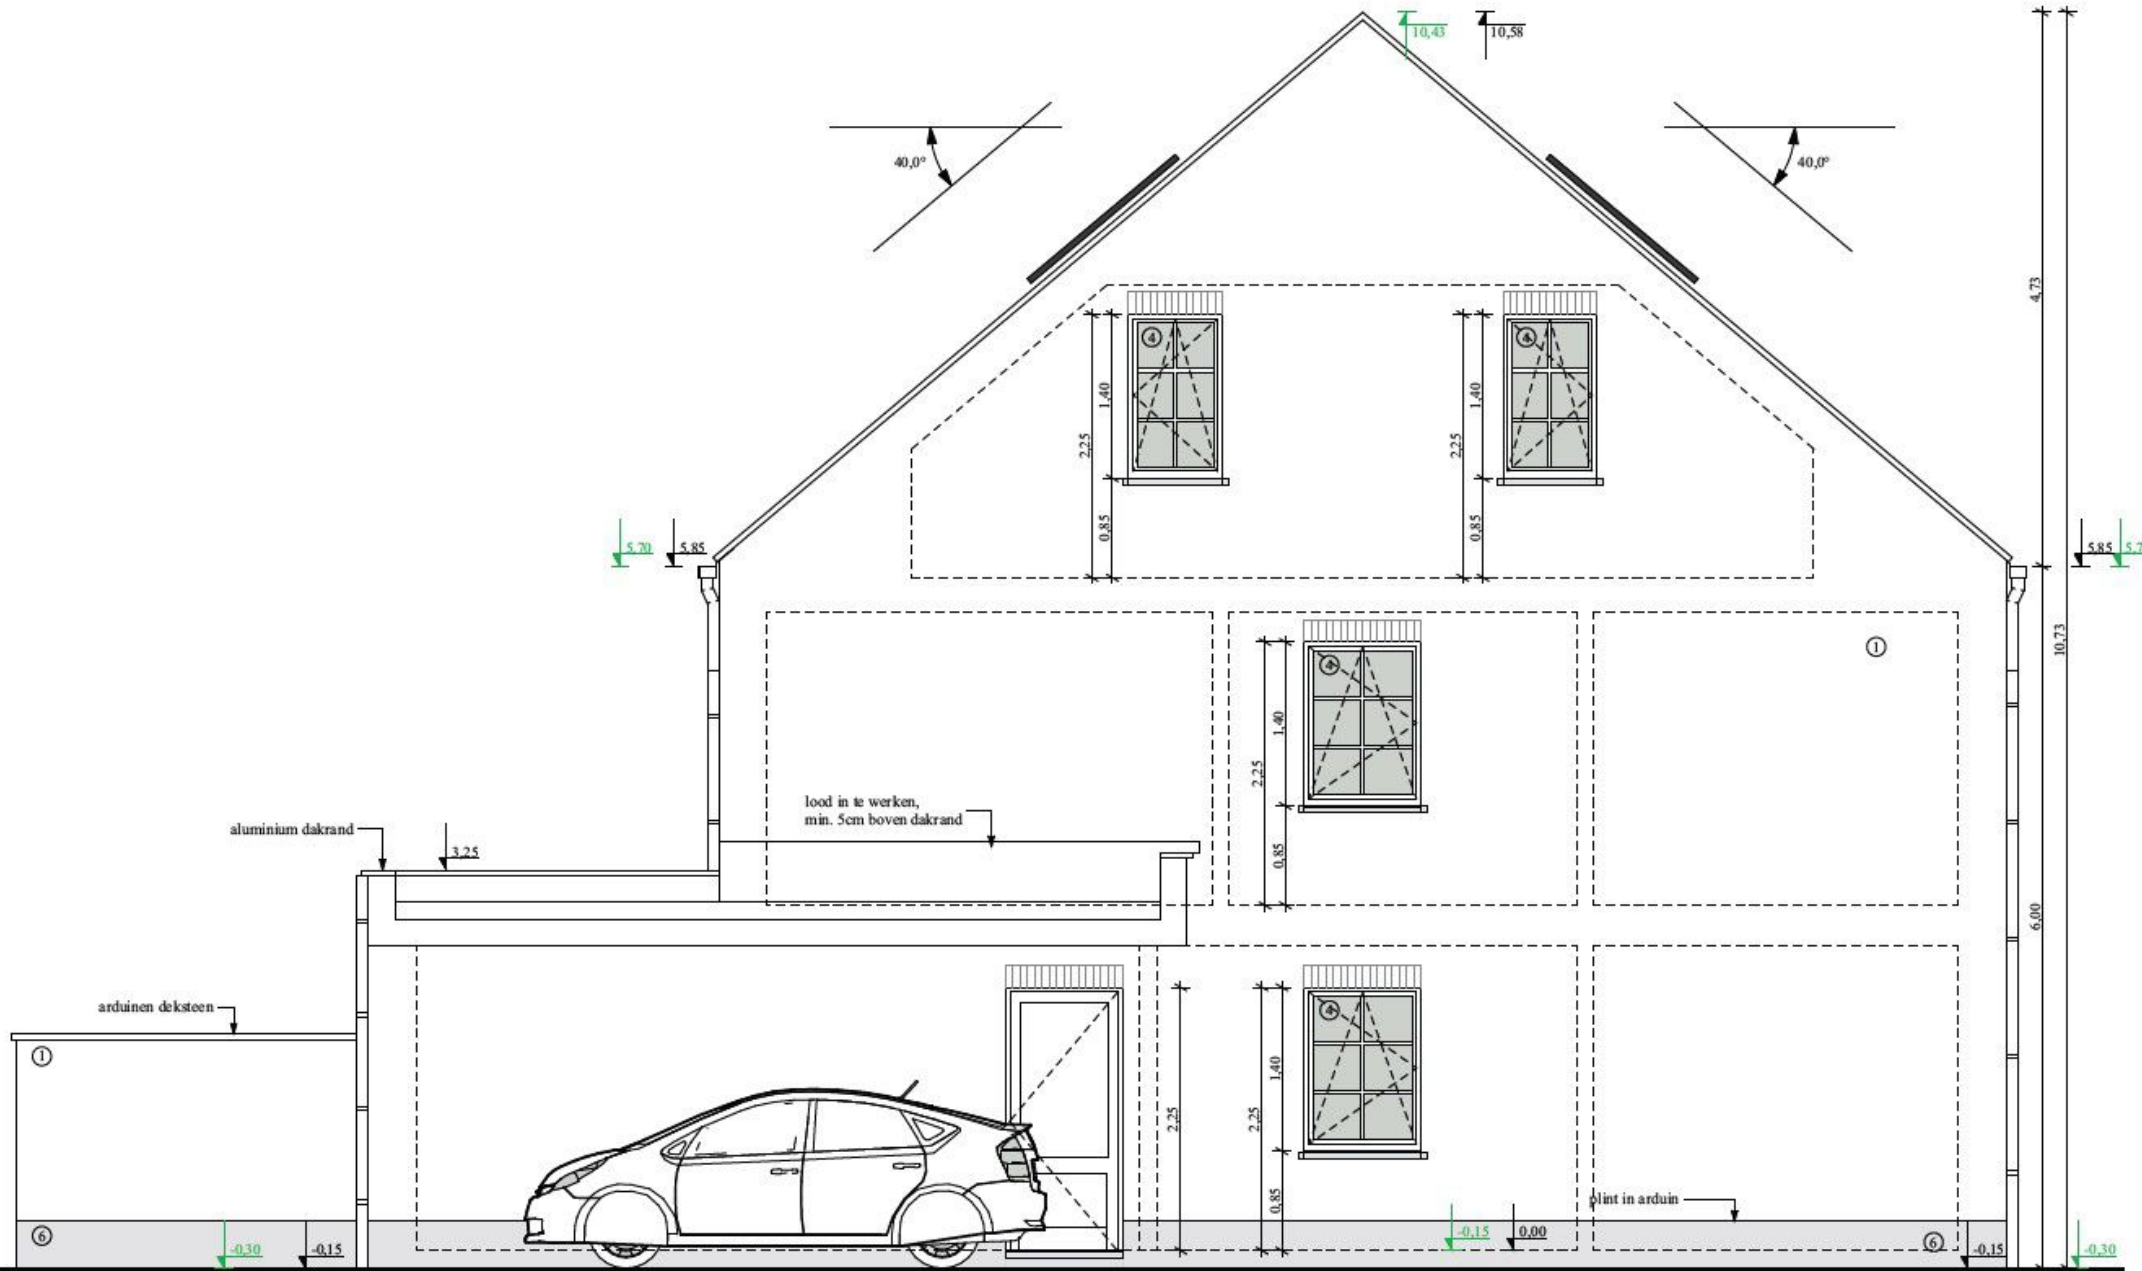

$40,0^\circ$

$40,0^\circ$

$10,43$ $10,58$

$4,73$

$10,73$

$6,00$

$2,25$ $1,40$ $0,85$

$2,25$ $1,40$ $0,85$

$2,25$ $1,40$ $0,85$

$2,25$

$2,25$ $1,40$ $0,85$

lint in arduin

lood in te werken,
min. 5cm boven dakrand

aluminium dakrand

$3,25$

arduin deksteen

$-0,30$

$-0,15$

$-0,15$

$0,00$

$-0,15$

$-0,30$

①


⑥

①


⑥

⑥


⑥

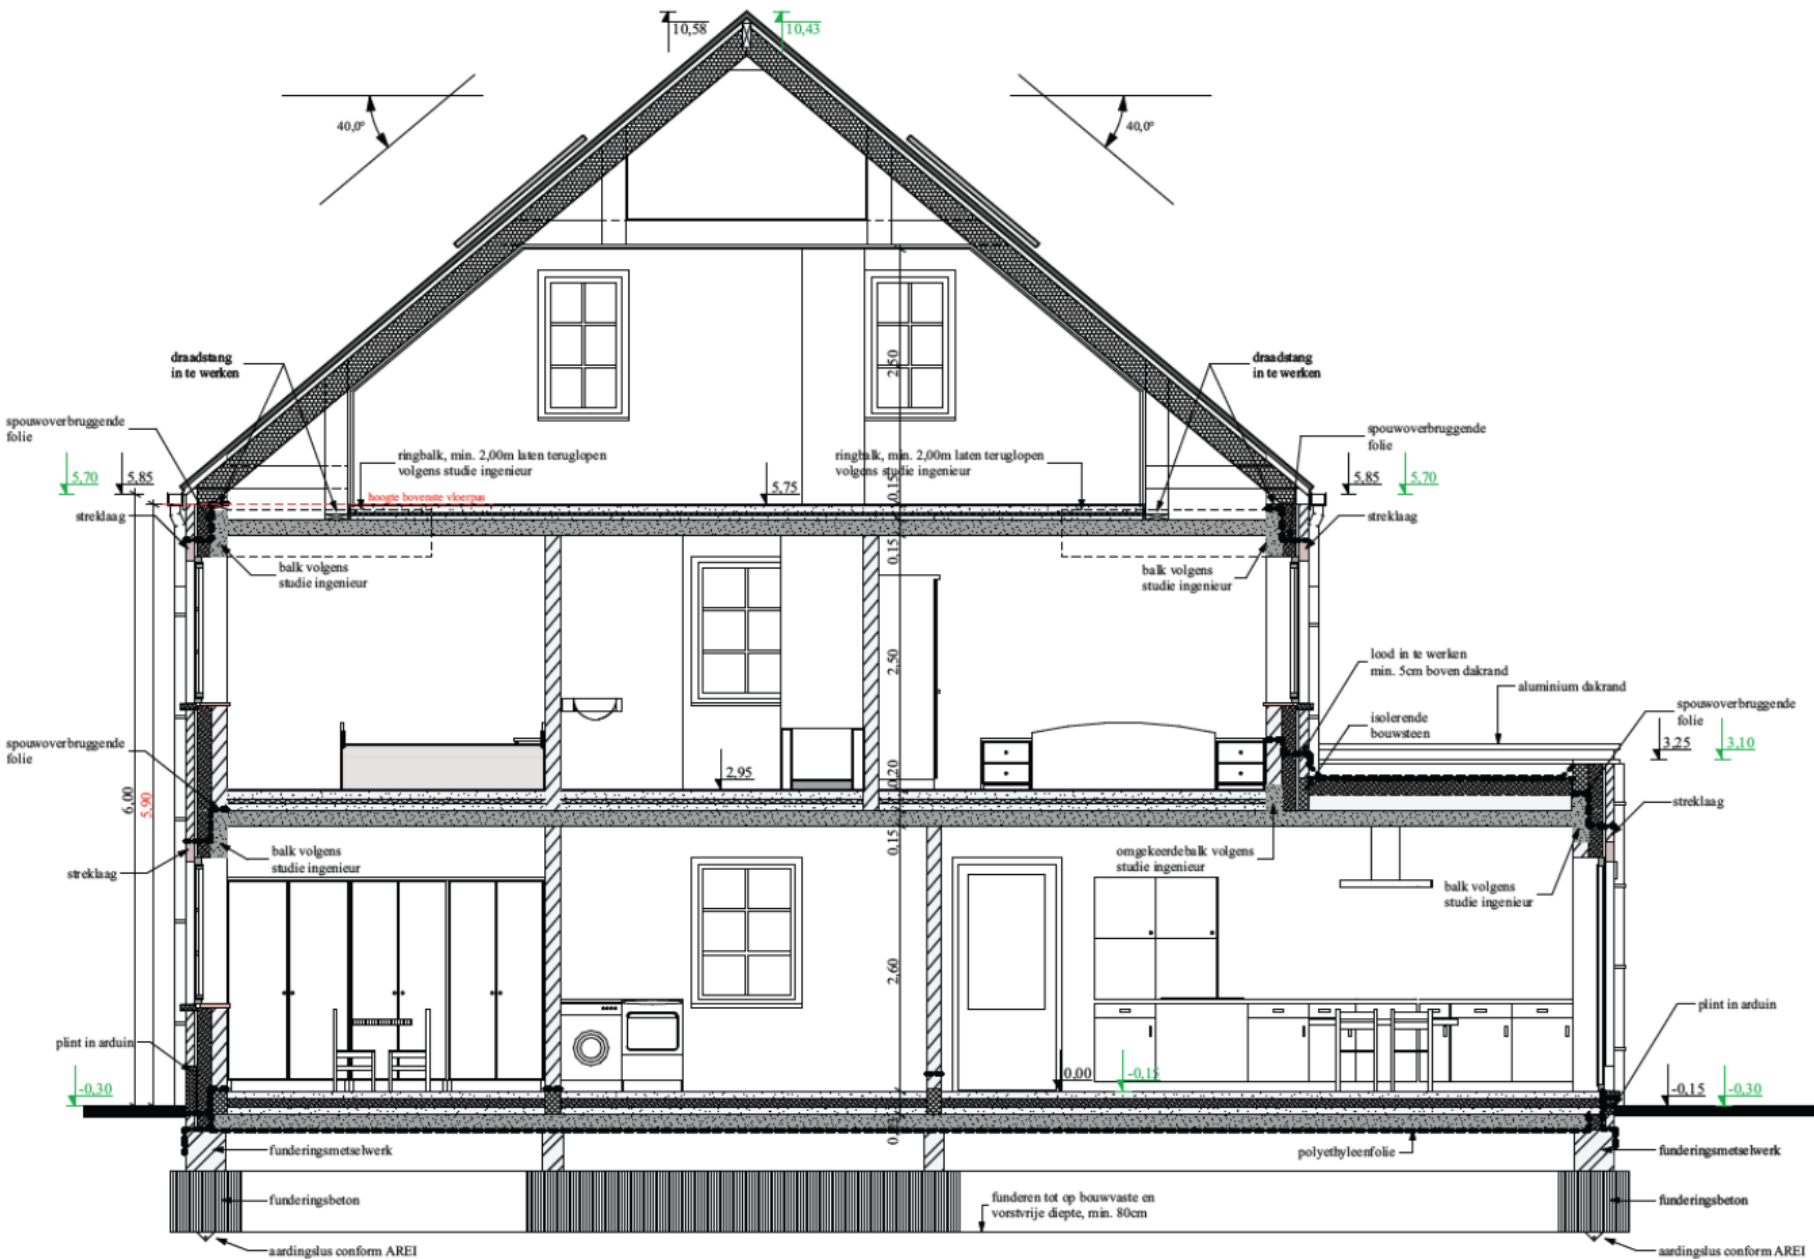


woning lot 3

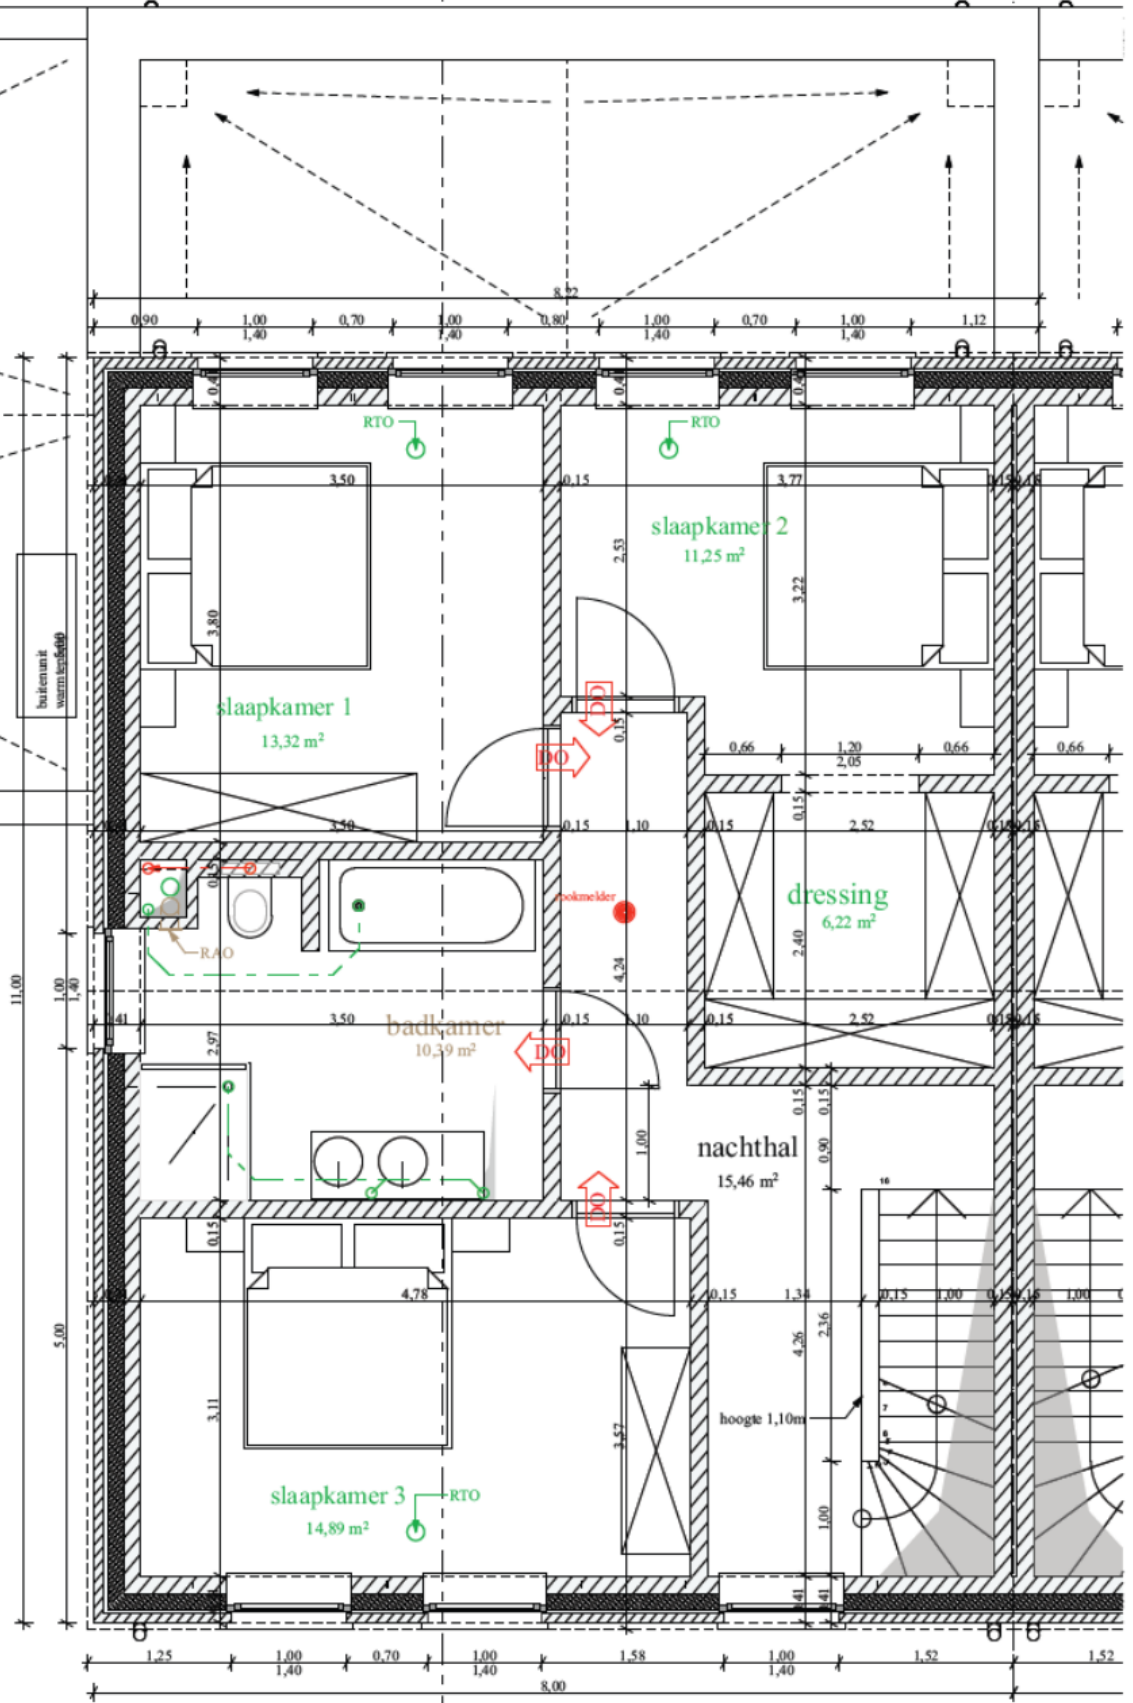

woning lot 3

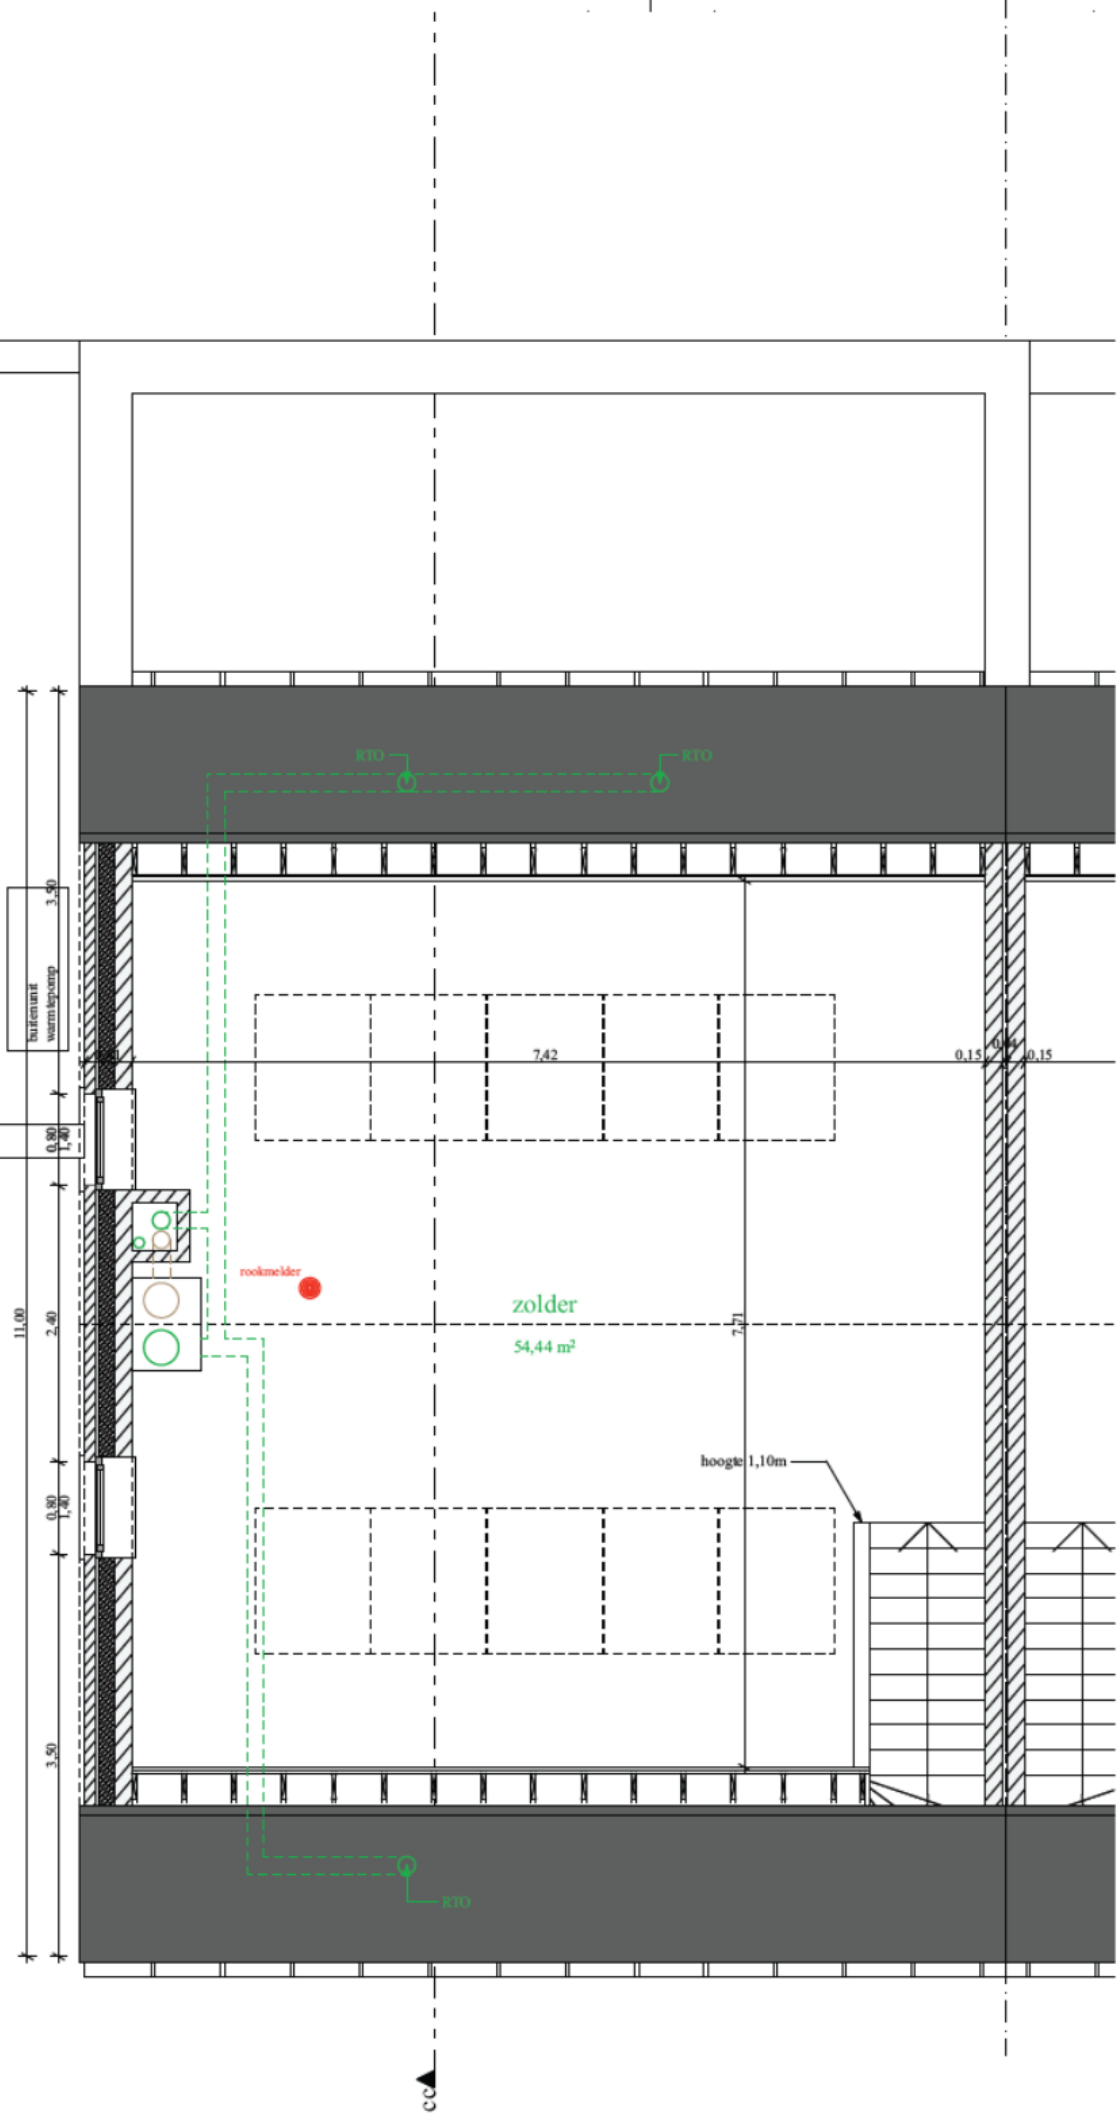

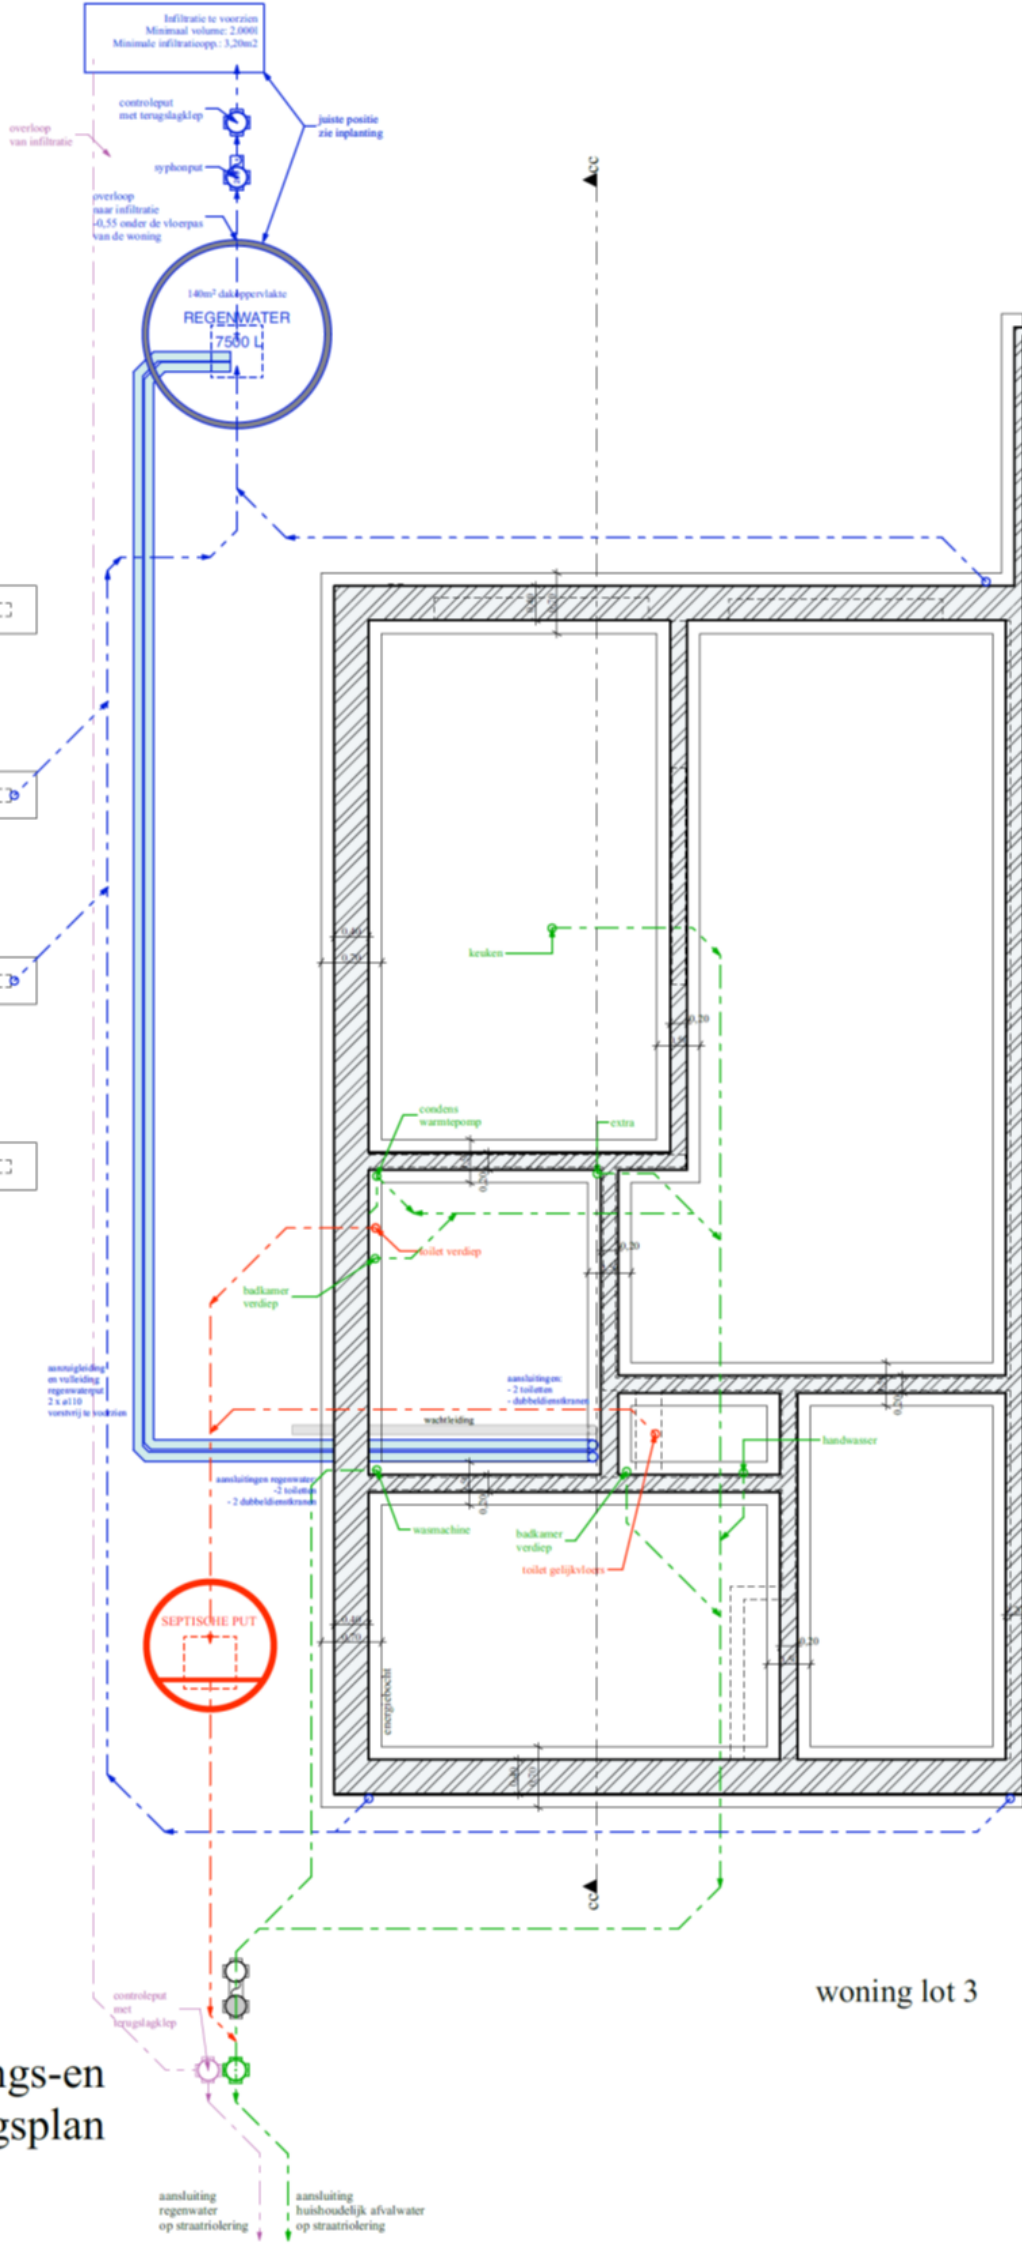

woning lot 3

funderings-en rioleringsplan


aansluiting regenwater op straatriolering
 aansluiting huishoudelijk afvalwater op straatriolering

Inplantingplan



2de afd. sectie C nr. 670g

aanwezige nutsvoorzieningen:
 - waterleiding
 - electriciteit
 - aardgas
 - openbare riolering

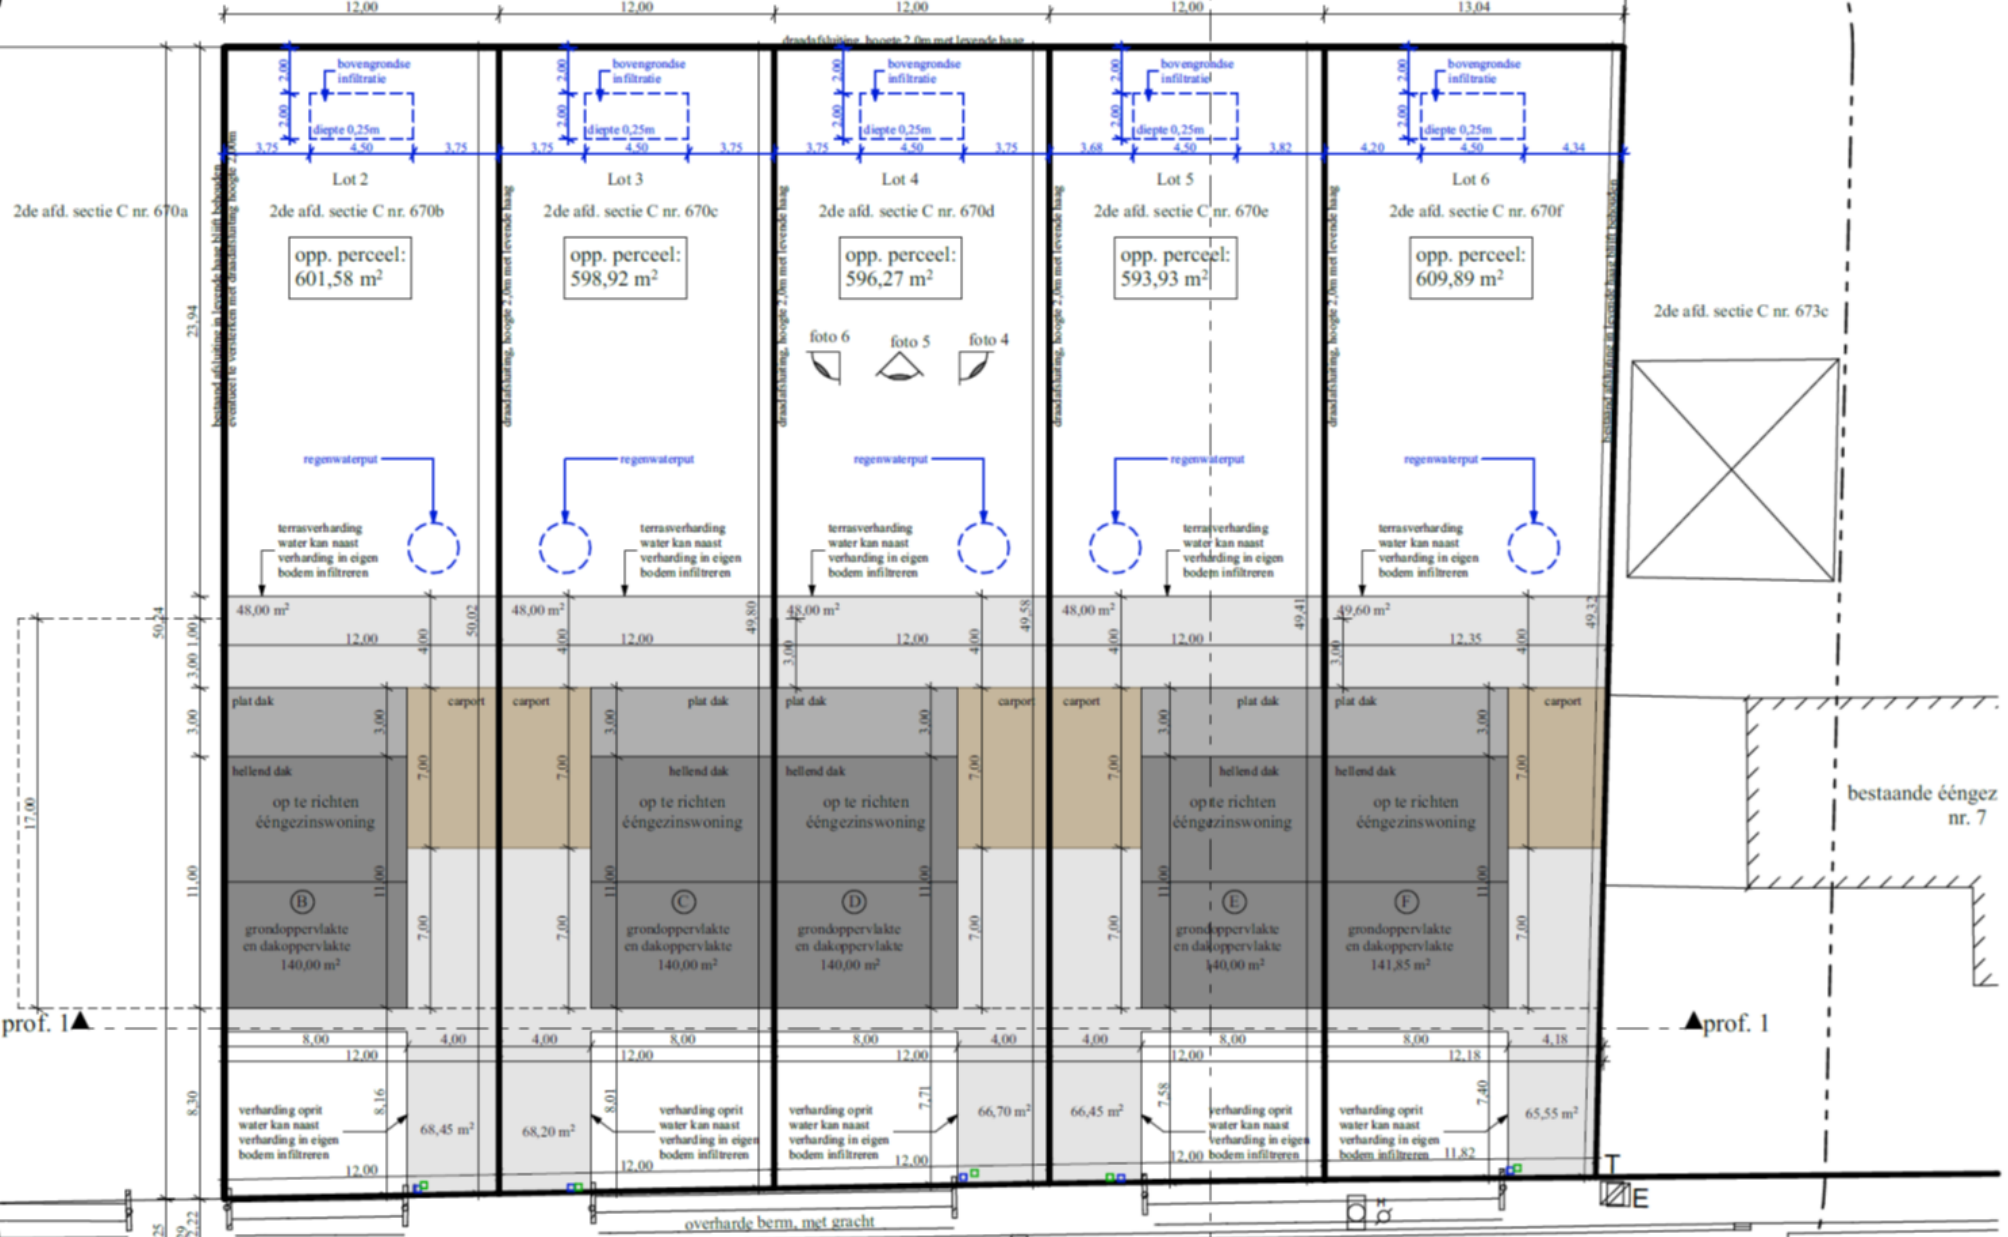

Hemelrijkstraat as van de baan





terreinprofiel 1

nieuw